


Road Treatments - Harris Fire

Scale 1:24000
Map by C.Brickley BAER GIS

0 1 2 4 Miles

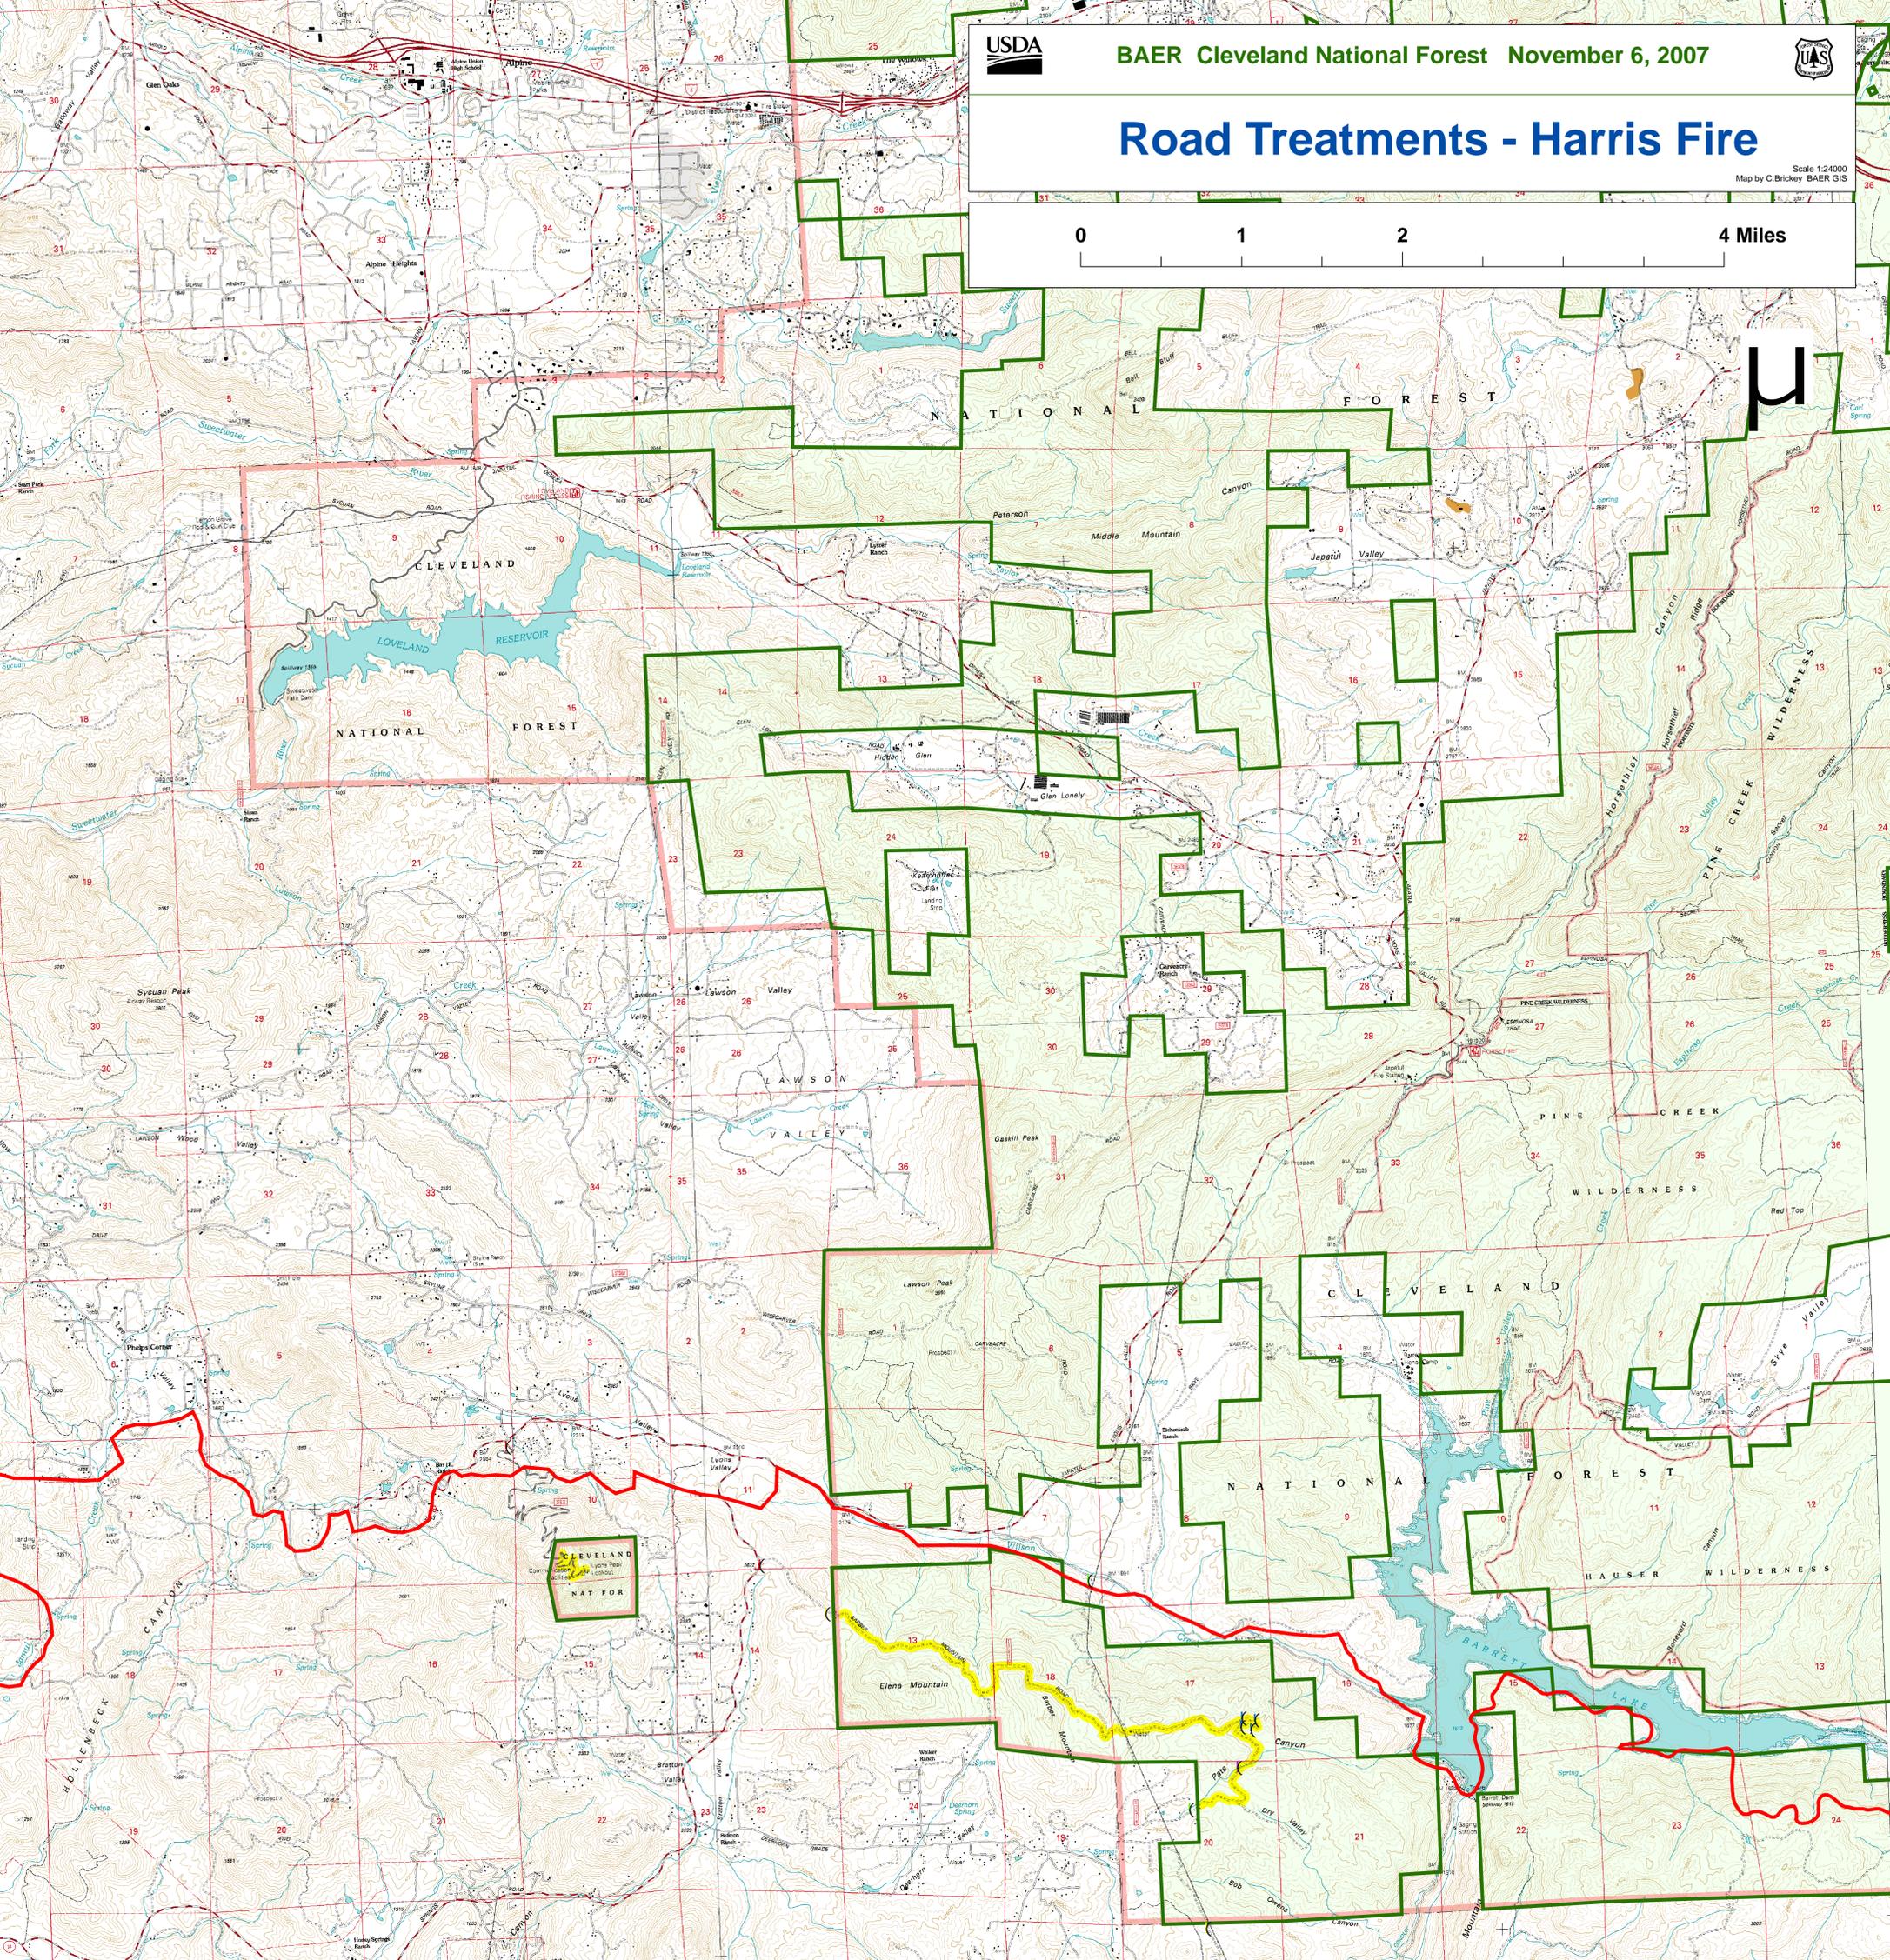

Treatment Legend

-  Culvert Inlet Treatment (Install Flared Metal End Section)
-  Remove and Install Culverts (12 Inch to 24 Inch Diameter)
-  Install Closure Gates (With Pipe Barriers)
-  Install Signs (BAER Warning and Information)
-  Install Closure Gates (With Pipe Barriers);
Install Signs (BAER Warning and Information)
-  Restore and Improve Road Drainage Function;
Install Drainage Armor (6 Inch to 12 Inch Rock)

Harris Fire - Area of Interest

